




Residential Street with Bike Lanes [RS-25-15-BL]					
Right of Way	2.5m	Curb & Gutter Type	Vertical	Parking Width	2.5m
Footpath	2m	Curb Width	-	Travel Lanes	2
Planting Strip Type	Grass	Bike Facility Type	Parking Protected	Travel Lane Width	3.25m
Planting Strip Width	2.75m	Bike Facility Width	2m with Buffer	Roadway Width	15m
Median Width	-	Parking Lanes	2		



Commercial Street with Bike Lanes [CS-27-15-BL]					
Right of Way	27m	Curb & Gutter Type	Vertical	Parking Width	2.25m
Footpath	4m	Curb Width	-	Travel Lanes	2
Planting Strip Type	Paving	Bike Facility Type	Parking Protected	Travel Lane Width	3.25m
Planting Strip Width	2m	Bike Facility Width	2m with Buffer	Roadway Width	15m
Median Width	-	Parking Lanes	2		

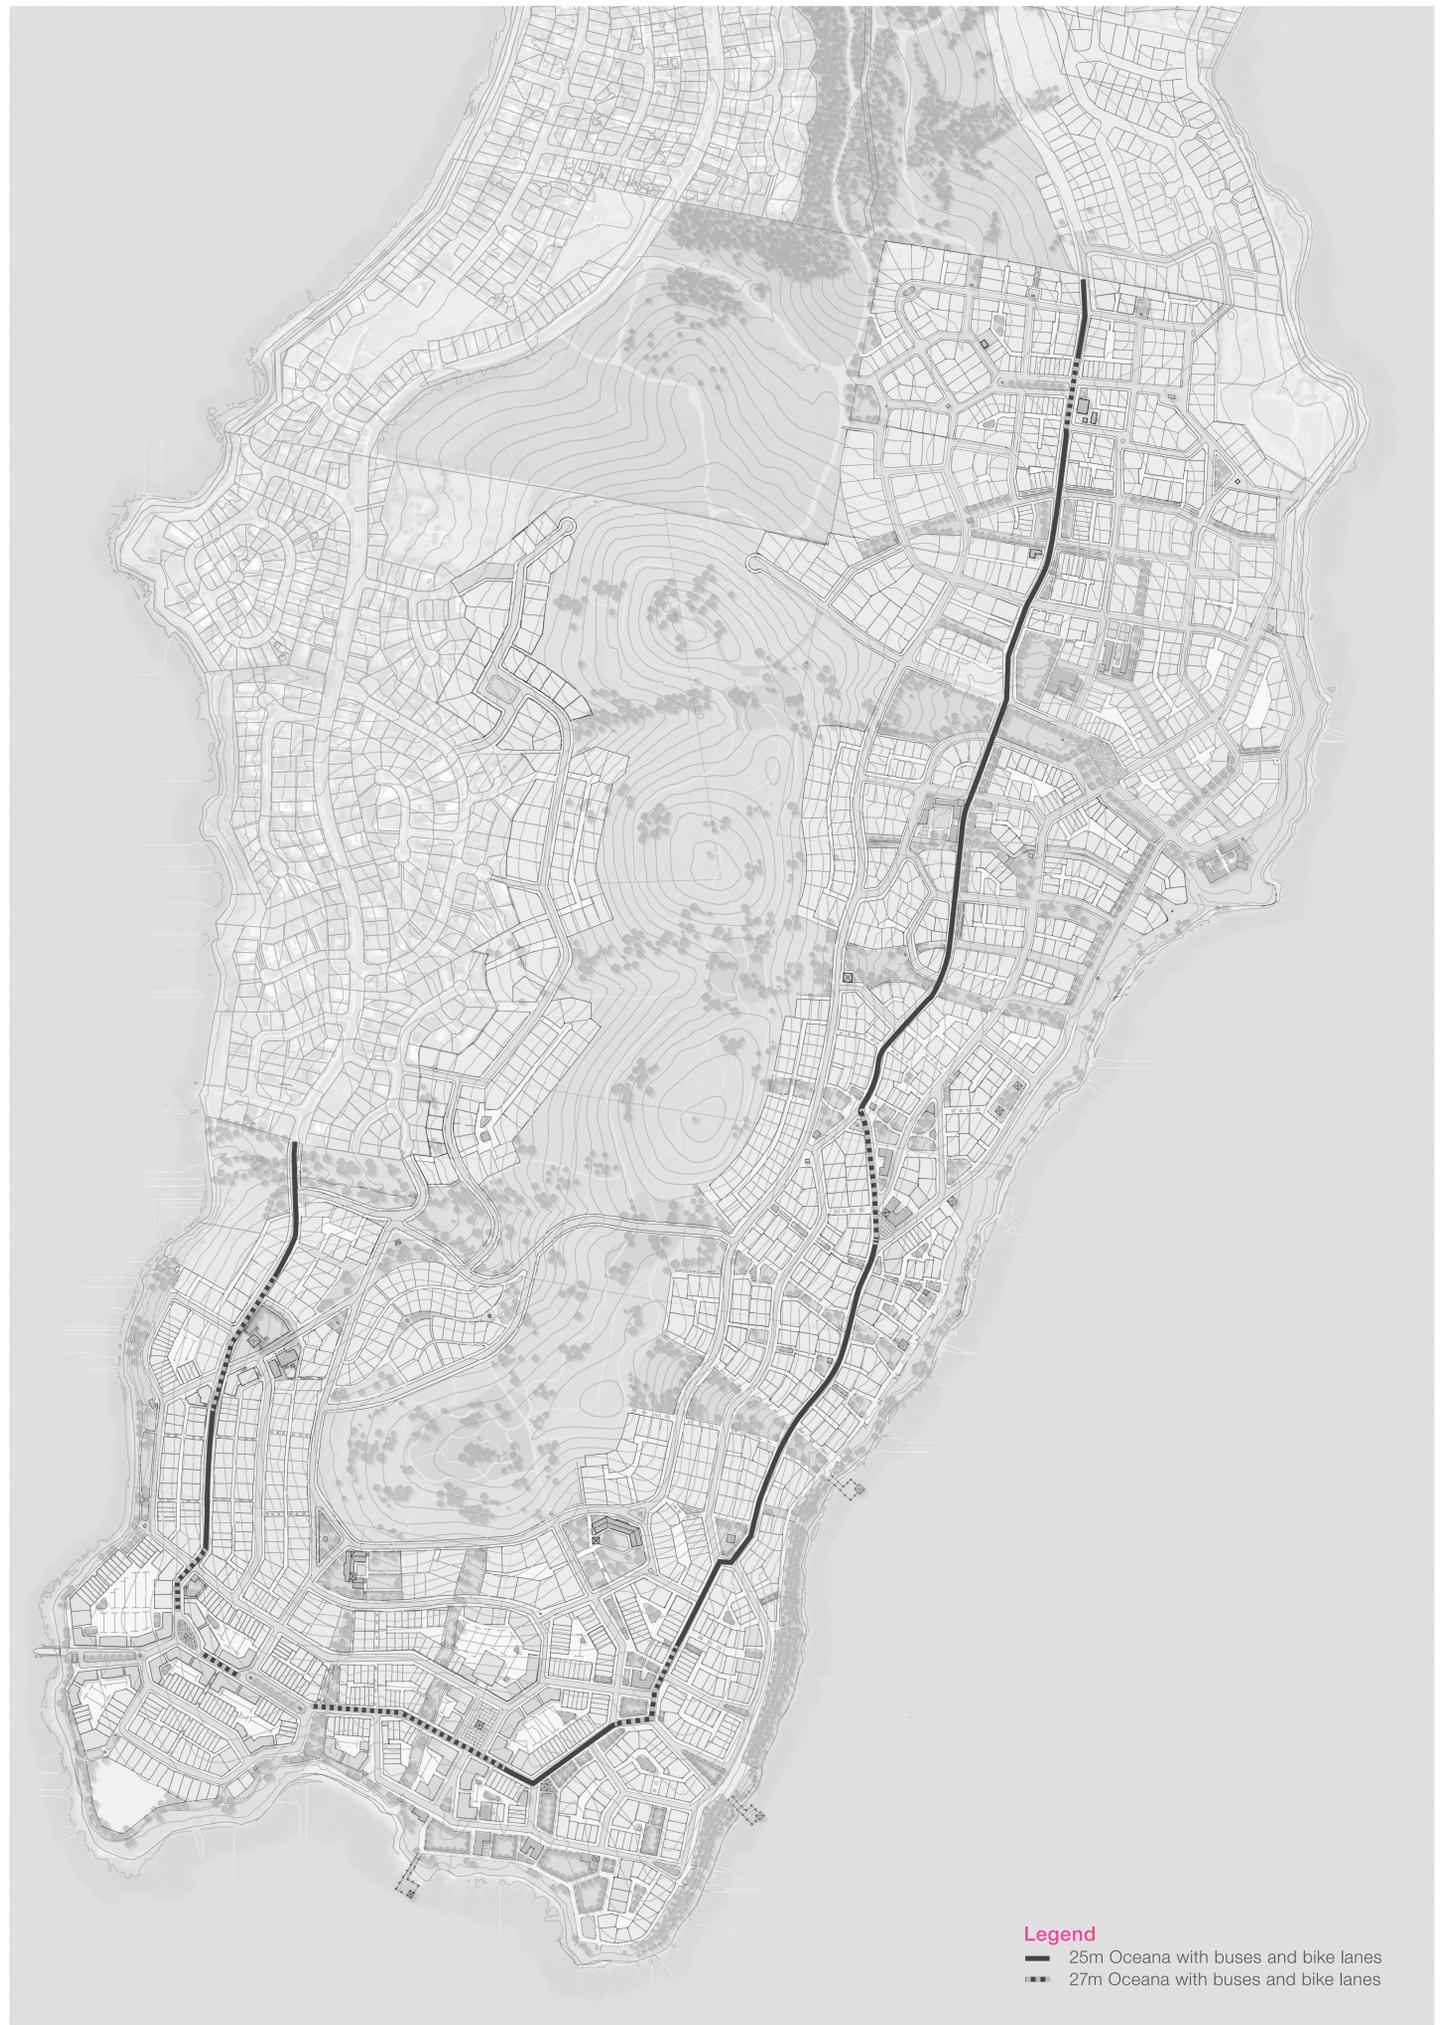

- Legend**
- 25m Oceana with buses and bike lanes
  - - - 27m Oceana with buses and bike lanes